

# Keller

PLANNERS | ARCHITECTS | BUILDERS

FOX CITIES  
 N216 State Road 55  
 P.O. Box 620  
 Kaukauna, WI 54130  
 PHONE (920) 766-5795 /  
 1-800-236-2534  
 FAX (920) 766-5004

MADISON  
 711 Lake Dr.  
 Sun Prairie, WI 53590  
 PHONE (608) 318-2336  
 FAX (608) 318-2337

www.kellerbuilds.com

PROPOSED FOR:  
**SOUTH CENTRAL LIBRARY**  
 MADISON,  
 WISCONSIN

**"COPYRIGHT NOTICE"**  
 This design, drawing and detail is the copyrighted property of KELLER, INC. No part hereof shall be copied, duplicated, distributed, disclosed or made available to anyone without the expressed written consent of KELLER, INC.

**REVISIONS**

1	10/17/2022	KRW
2	11/02/2022	KRW
3		
4		
5		
6		

**PROJECT MANAGER:**  
D. FLANIGAN

**DESIGNER:**  
R. LINDSTROM

**DRAWN BY:**  
KRW

**EXPEDITOR:**  
-----

**SUPERVISOR:**  
-----


**PRELIMINARY NO.:**  
P21289

**CONTRACT NO.:**  
-----

**DATE:**  
07.22.2022

**SHEET:**  
**A1.0**

**PRELIMINARY - NOT FOR CONSTRUCTION**

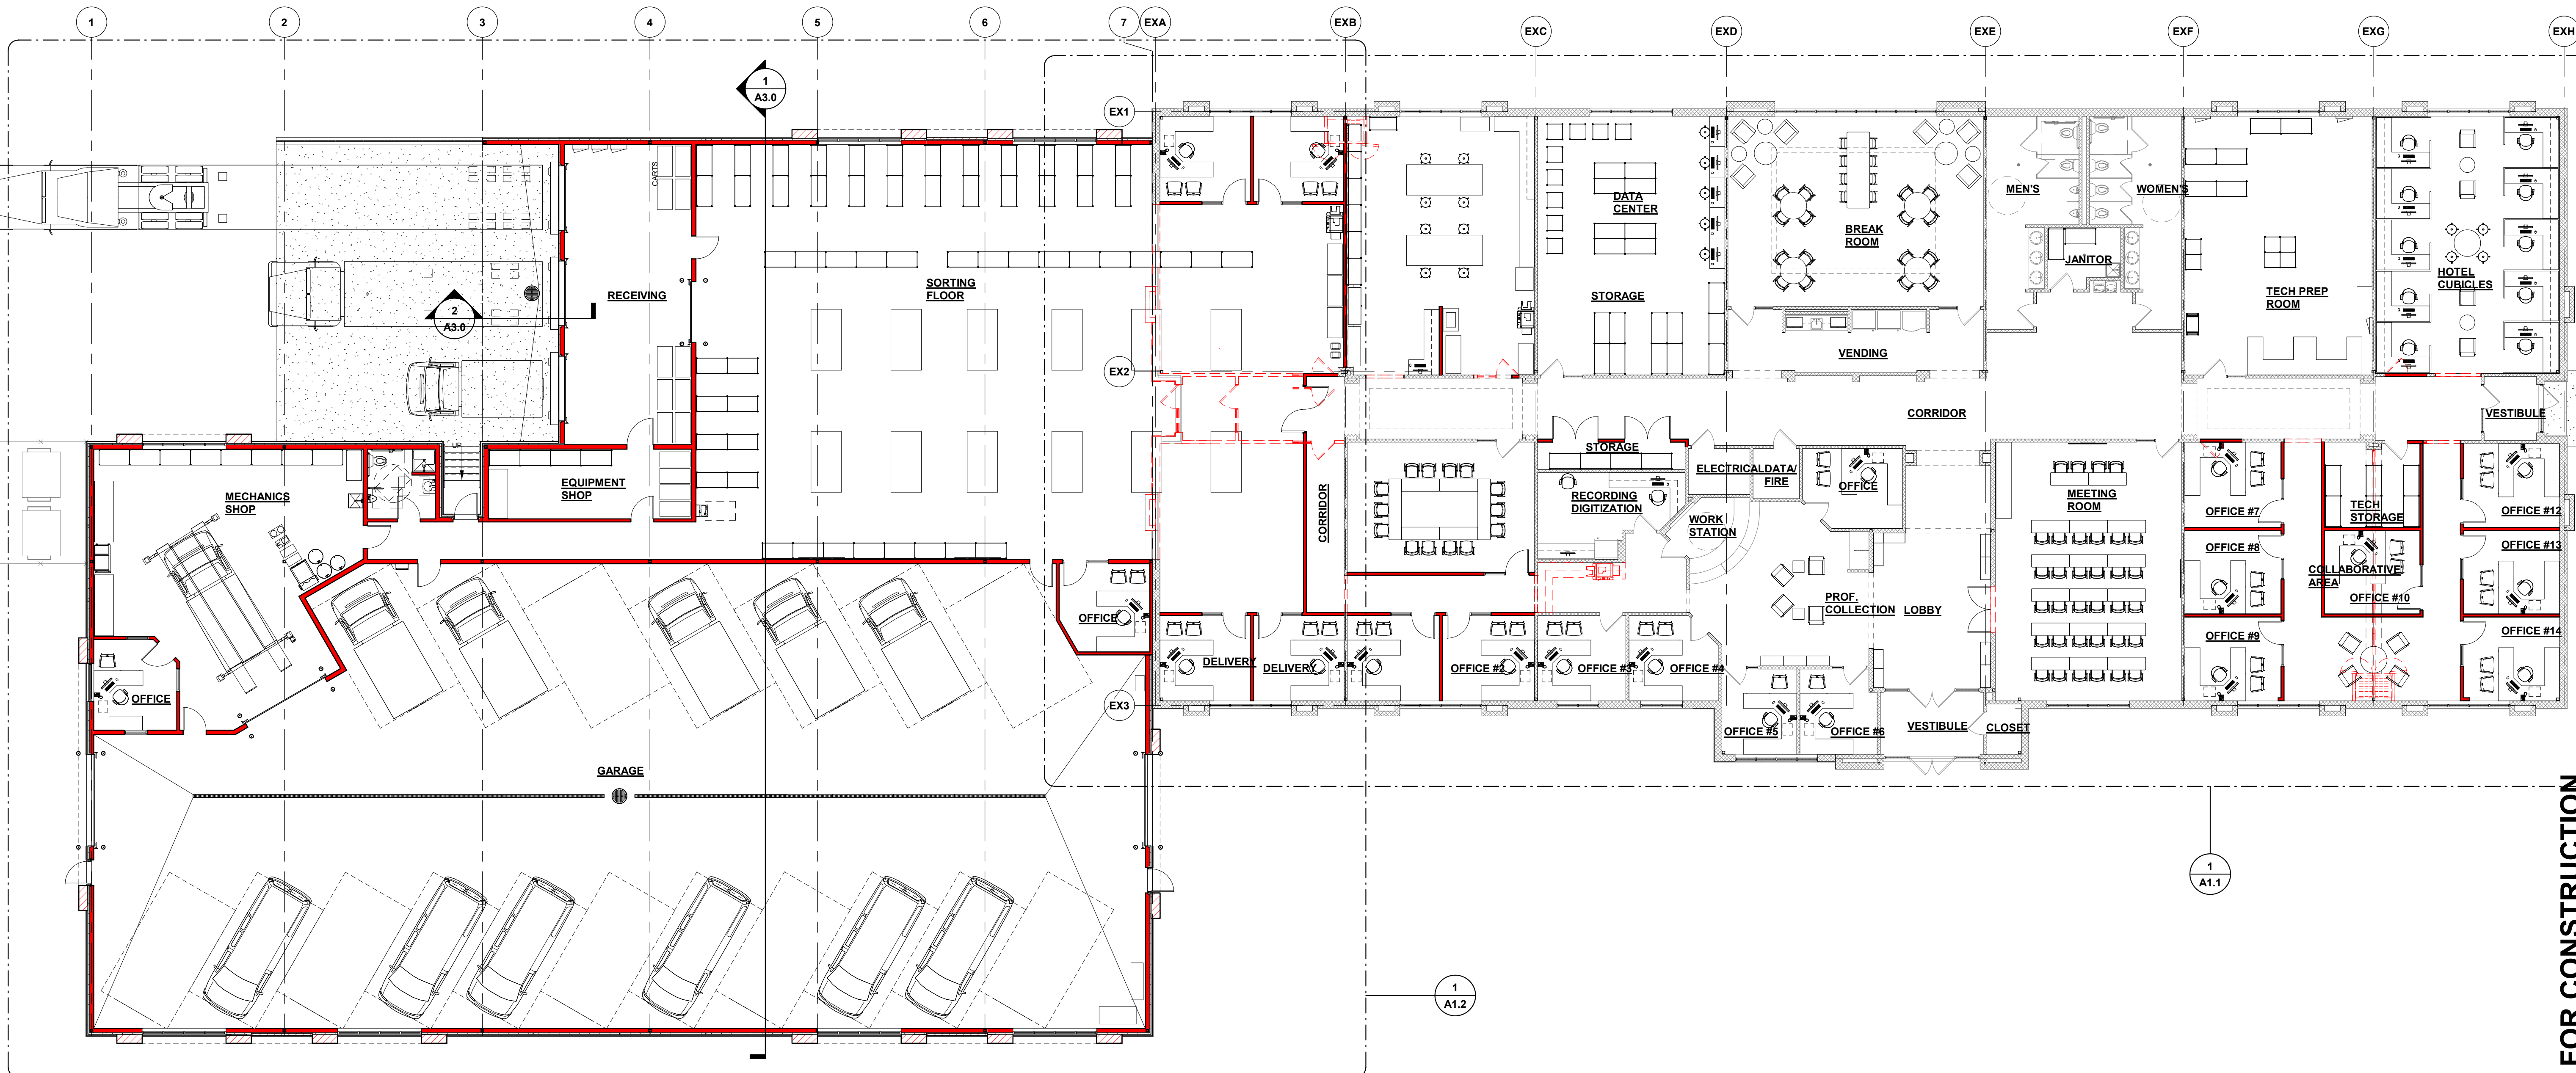

**NORTH**  
  
**OVERALL FLOOR PLAN**  
 3/32" = 1'-0"

**WALL KEY**

	NEW WALL/FURRING
	NEW MASONRY/ VENEER WALL
	NEW COOLER/ FREEZER WALLS
	NEW FOUNDATION WALL
	TYPICAL EXISTING WALL
	DEMO WALLS
	FIRE WALL OR FIRE BARRIER