

Keller

PLANNERS | ARCHITECTS | BUILDERS

FOX CITIES
N216 State Road 55
P.O. Box 620
Kaukauna, WI 54130
PHONE (920) 766-5795 /
1-800-236-2534
FAX (920) 766-5004

MADISON
711 Oak Dr.
Sun Prairie, WI 53590
PHONE (608) 318-2336
FAX (608) 318-2337

www.kellerbuilds.com


PROPOSED FOR:
SOUTH CENTRAL LIBRARY
MADISON, WISCONSIN

"COPYRIGHT NOTICE"
This design, drawing and detail is the copyrighted property of KELLER, INC. No part hereof shall be copied, duplicated, distributed, disclosed or made available to anyone without the expressed written consent of KELLER, INC.

PRELIMINARY - NOT FOR CONSTRUCTION

REVISIONS	
1	
2	
3	
4	
5	
6	

PROJECT MANAGER:	D. FLANIGAN
DESIGNER:	R. LINDSTROM
DRAWN BY:	KRW
EXPEDITOR:	-----
SUPERVISOR:	-----
PRELIMINARY NO:	P21289
CONTRACT NO:	-----
DATE:	07.22.2022
SHEET:	A1.1

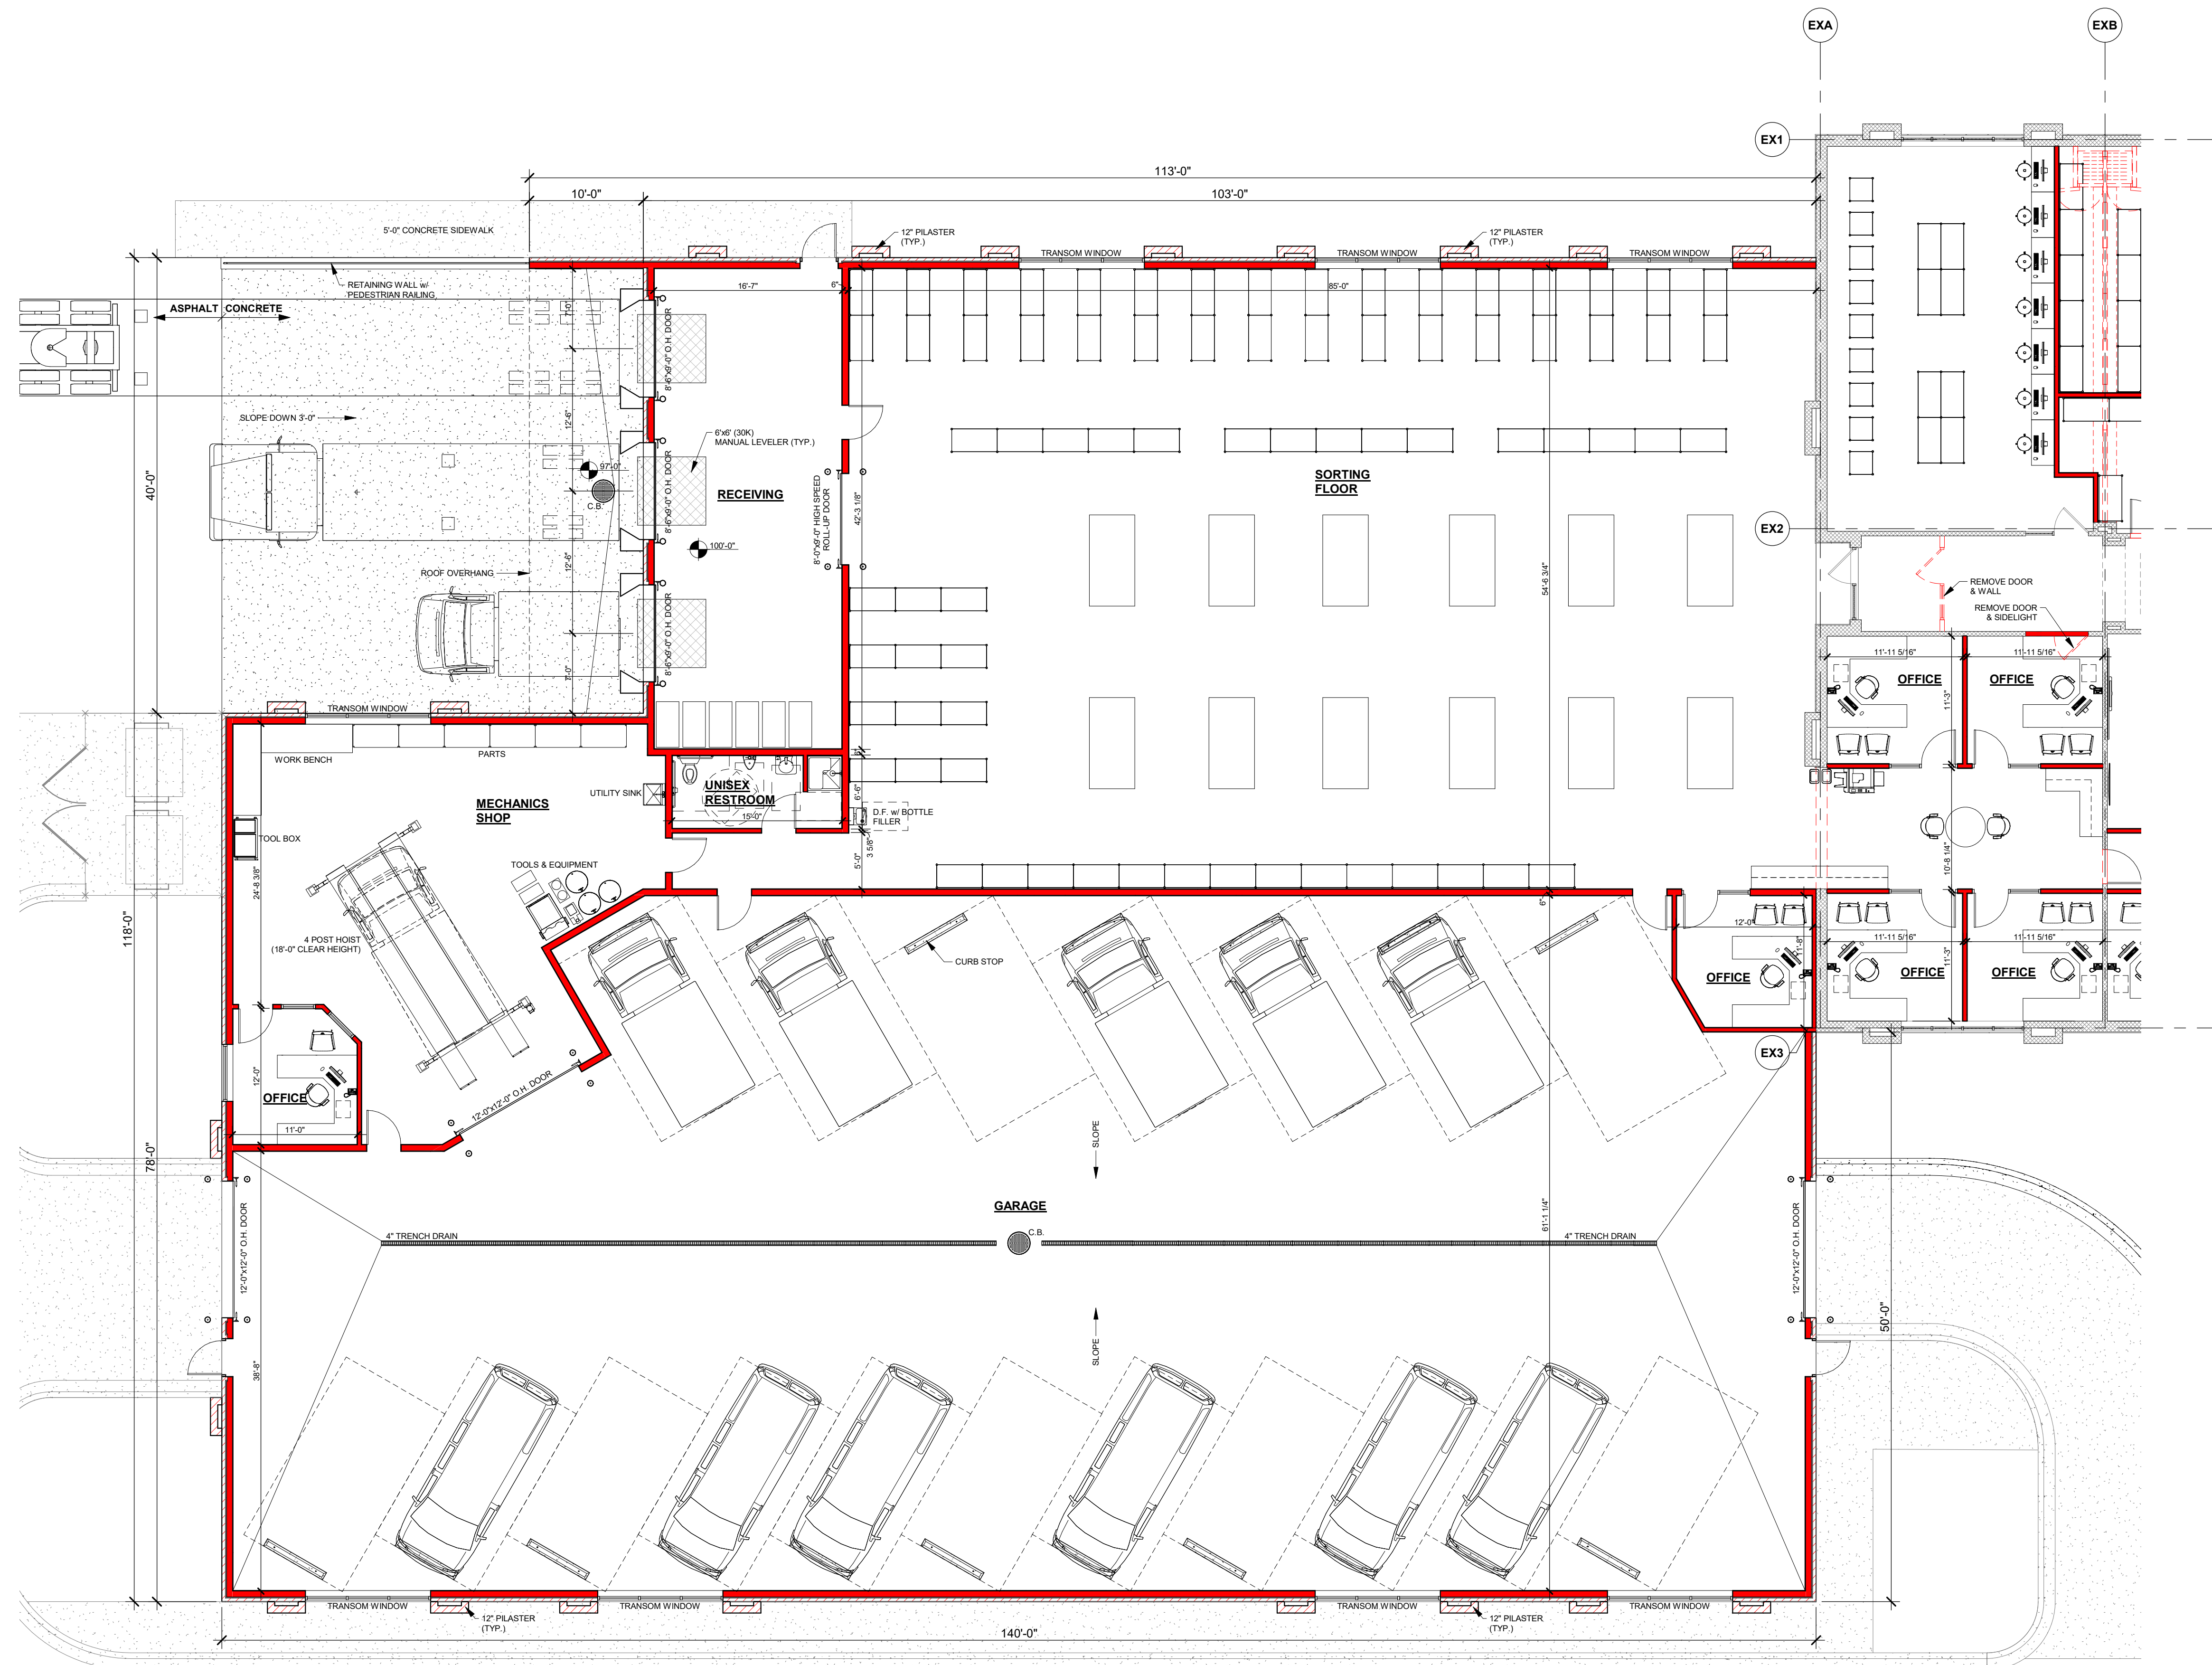

NORTH
ADDITION FLOOR PLAN
1/8" = 1'-0"

WALL KEY

	NEW WALL/FURRING
	NEW MASONRY/ VENEER WALL
	NEW COOLER/ FREEZER WALLS
	NEW FOUNDATION WALL
	TYPICAL EXISTING WALL
	DEMO WALLS
	FIRE WALL OR FIRE BARRIER