

Keller

PLANNERS | ARCHITECTS | BUILDERS


FOX CITIES
12116 State Road 55
P.O. Box 620
Kaukauna, WI 54130
PHONE (920) 766-5795 /
1-800-236-2534
FAX (920) 766-5004

MADISON
711 Oak Dr.
Sun Prairie, WI 53590
PHONE (608) 318-2336
FAX (608) 318-2337

www.kellerbuilds.com

MILWAUKEE
W204 N11509
Caledonia Rd
Carmel, WI 53022
PHONE (262) 250-9710
1-800-236-2534
FAX (262) 250-9740

WAUSAU
5605 Lilac Ave
Wausau, WI 54401
PHONE (715) 849-3141
FAX (715) 849-3181

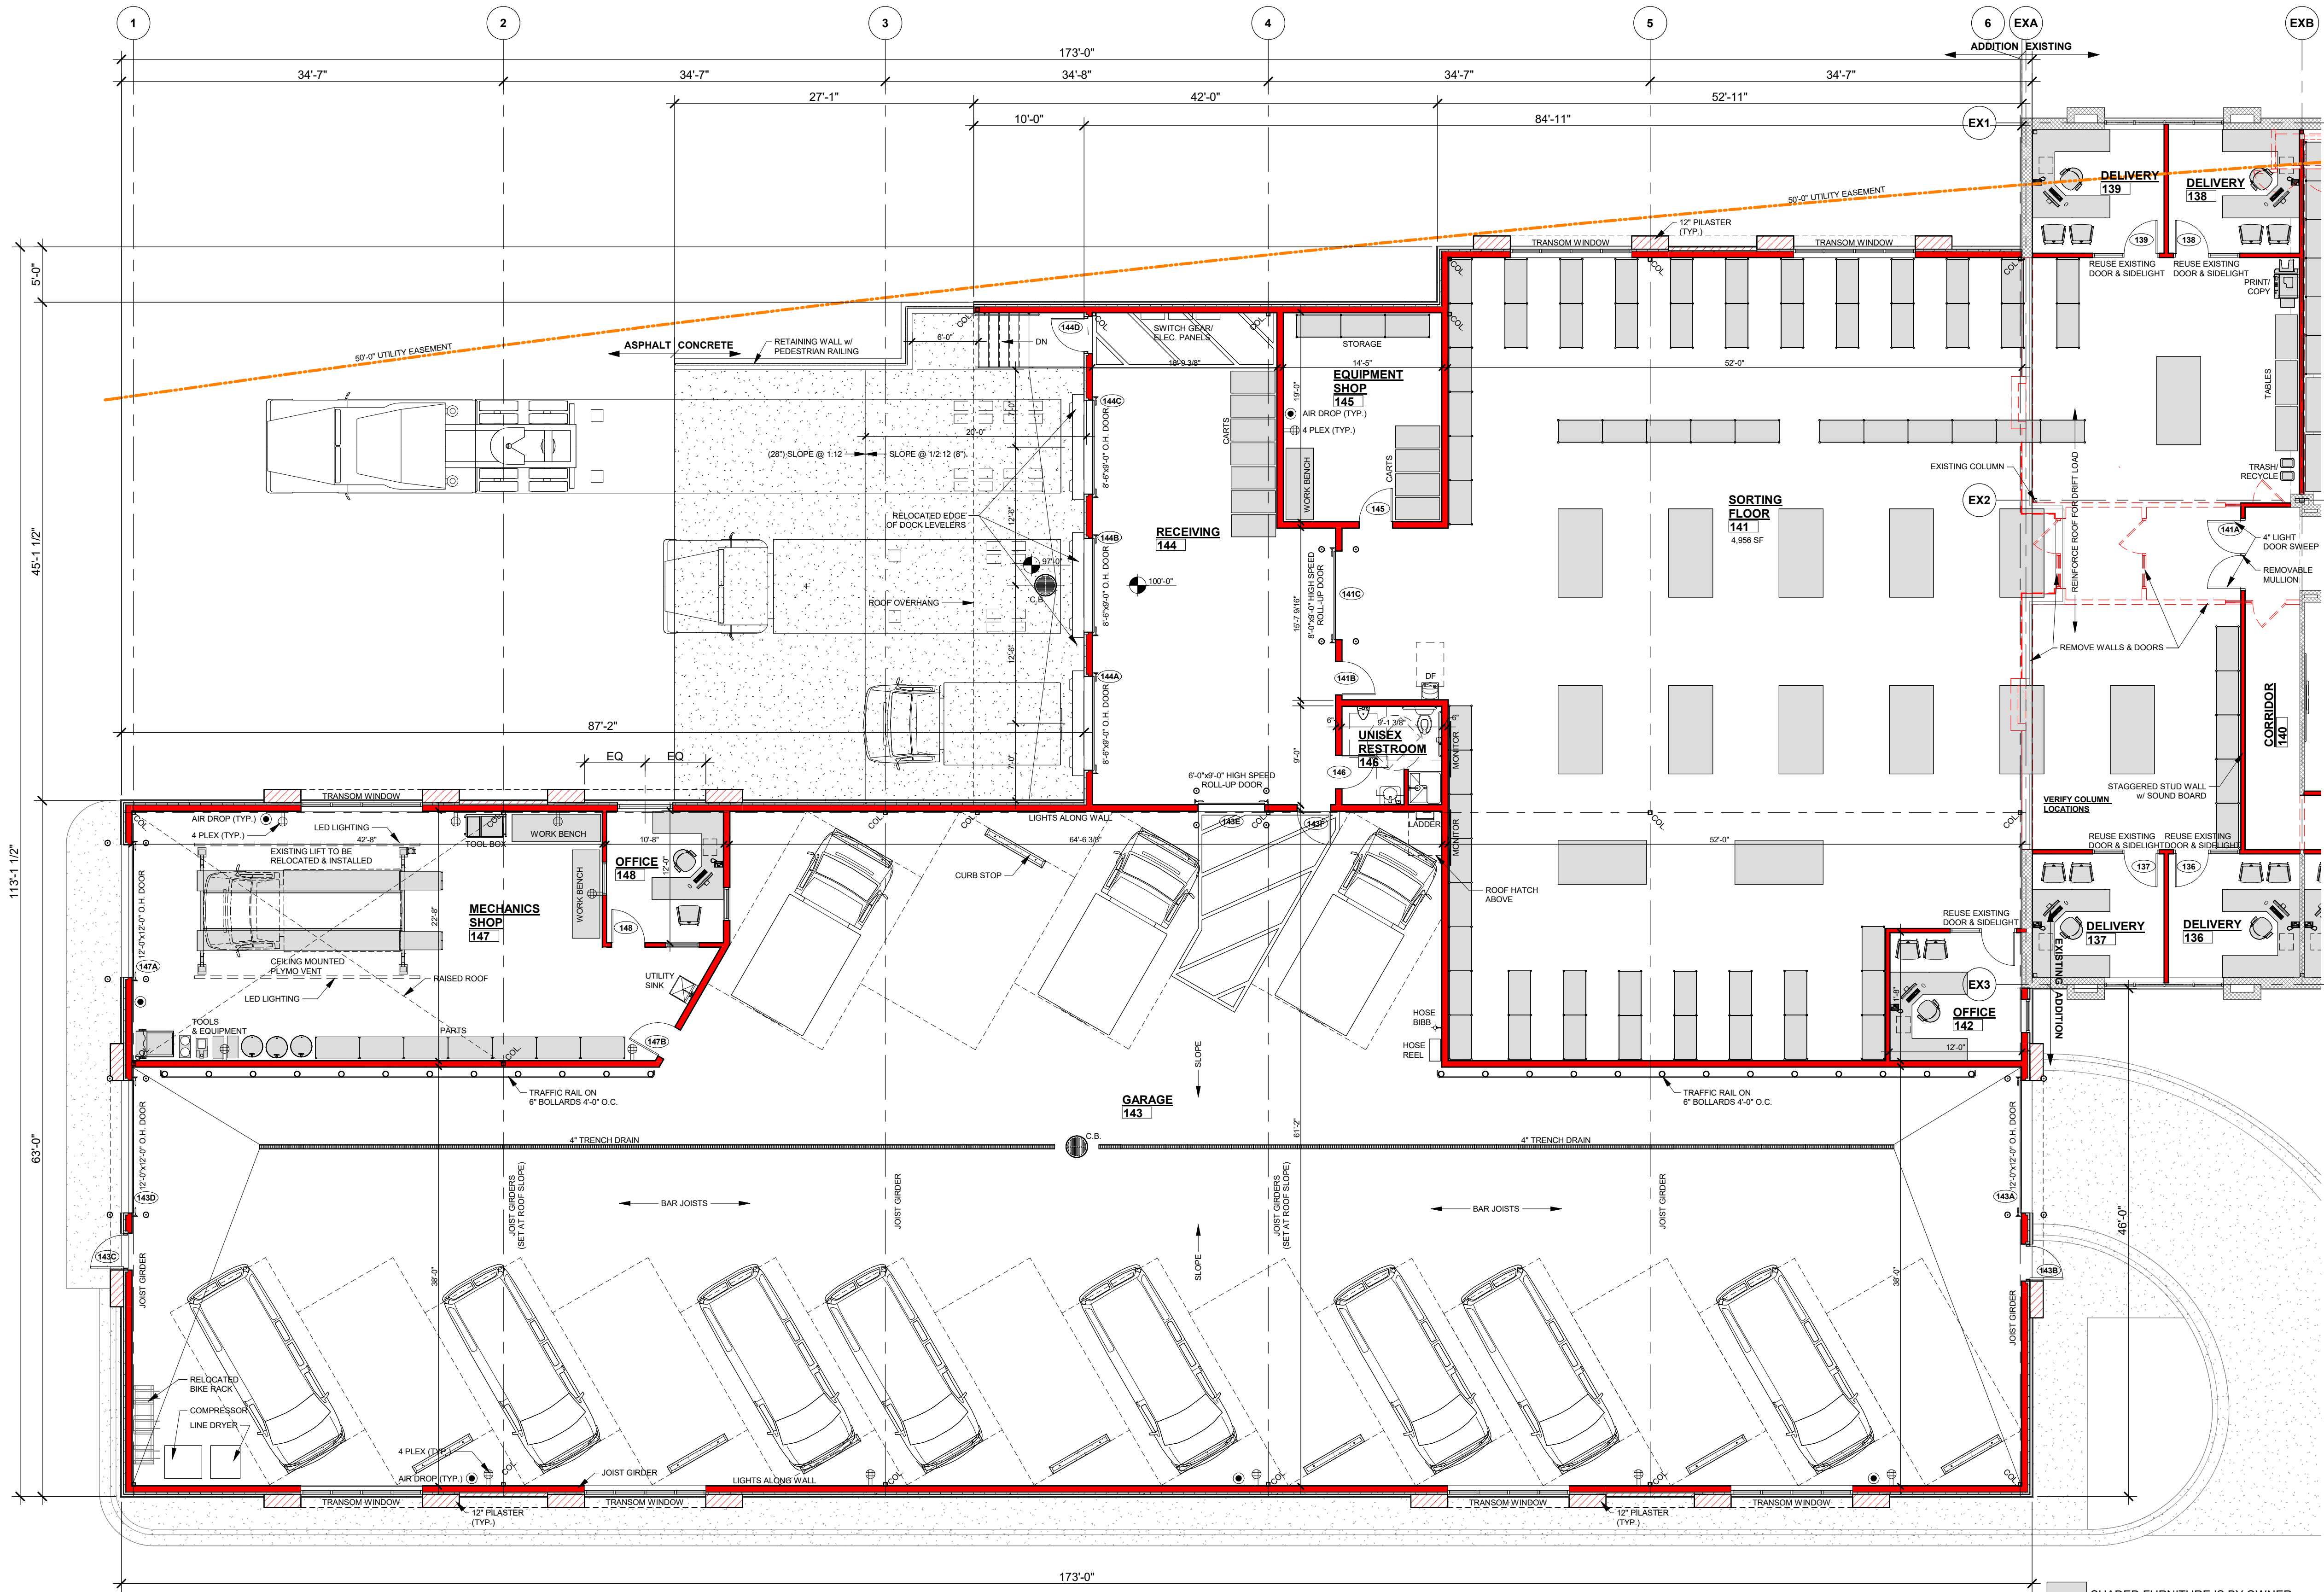

ADDITION FLOOR PLAN
1/8" = 1'-0"

WALL KEY

- NEW WALL/FURRING
- NEW MASONRY/ VENEER WALL
- NEW COOLER/ FREEZER WALLS
- NEW FOUNDATION WALL
- TYPICAL EXISTING WALL
- DEMO WALLS
- FIRE WALL OR FIRE BARRIER

PRELIMINARY - NOT FOR CONSTRUCTION

PROPOSED FOR:
SOUTH CENTRAL LIBRARY
MADISON, WISCONSIN

"COPYRIGHT NOTICE"
This design, drawing and detail is the copyrighted property of KELLER, INC. No part hereof shall be copied, duplicated, distributed, disclosed or made available to anyone without the expressed written consent of KELLER, INC.

REVISIONS		
1	10/17/2022	KRW
2	11/02/2022	KRW
3	11/17/2022	KRW
4	11.28.2022	ACM
5		
6		

PROJECT MANAGER:
D. FLANIGAN

DESIGNER:
R. LINDSTROM

DRAWN BY:
KRW

EXPEDITOR:

SUPERVISOR:

PRELIMINARY NO.:
P21289

CONTRACT NO.:

DATE:
07.22.2022

SHEET:
A1.2