

Keller

PLANNERS | ARCHITECTS | BUILDERS



FOX CITIES
 2216 State Road 55
 P.O. Box 620
 Kaukauna, WI 54130
 PHONE (920) 766-5795 /
 1-800-236-2534
 FAX (920) 766-5004

MADISON
 711 Oak Dr.
 Sun Prairie, WI 53590
 PHONE (608) 318-2336
 FAX (608) 318-2337

www.kellerbuilds.com

PROPOSED FOR:
SOUTH CENTRAL LIBRARY
 MADISON,
 WISCONSIN

"COPYRIGHT NOTICE"
 This design, drawing and detail is the copyrighted property of KELLER, INC. No part hereof shall be copied, duplicated, distributed, disclosed or made available to anyone without the expressed written consent of KELLER, INC.

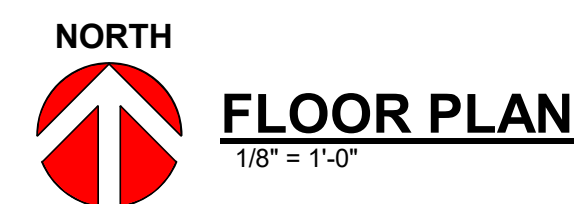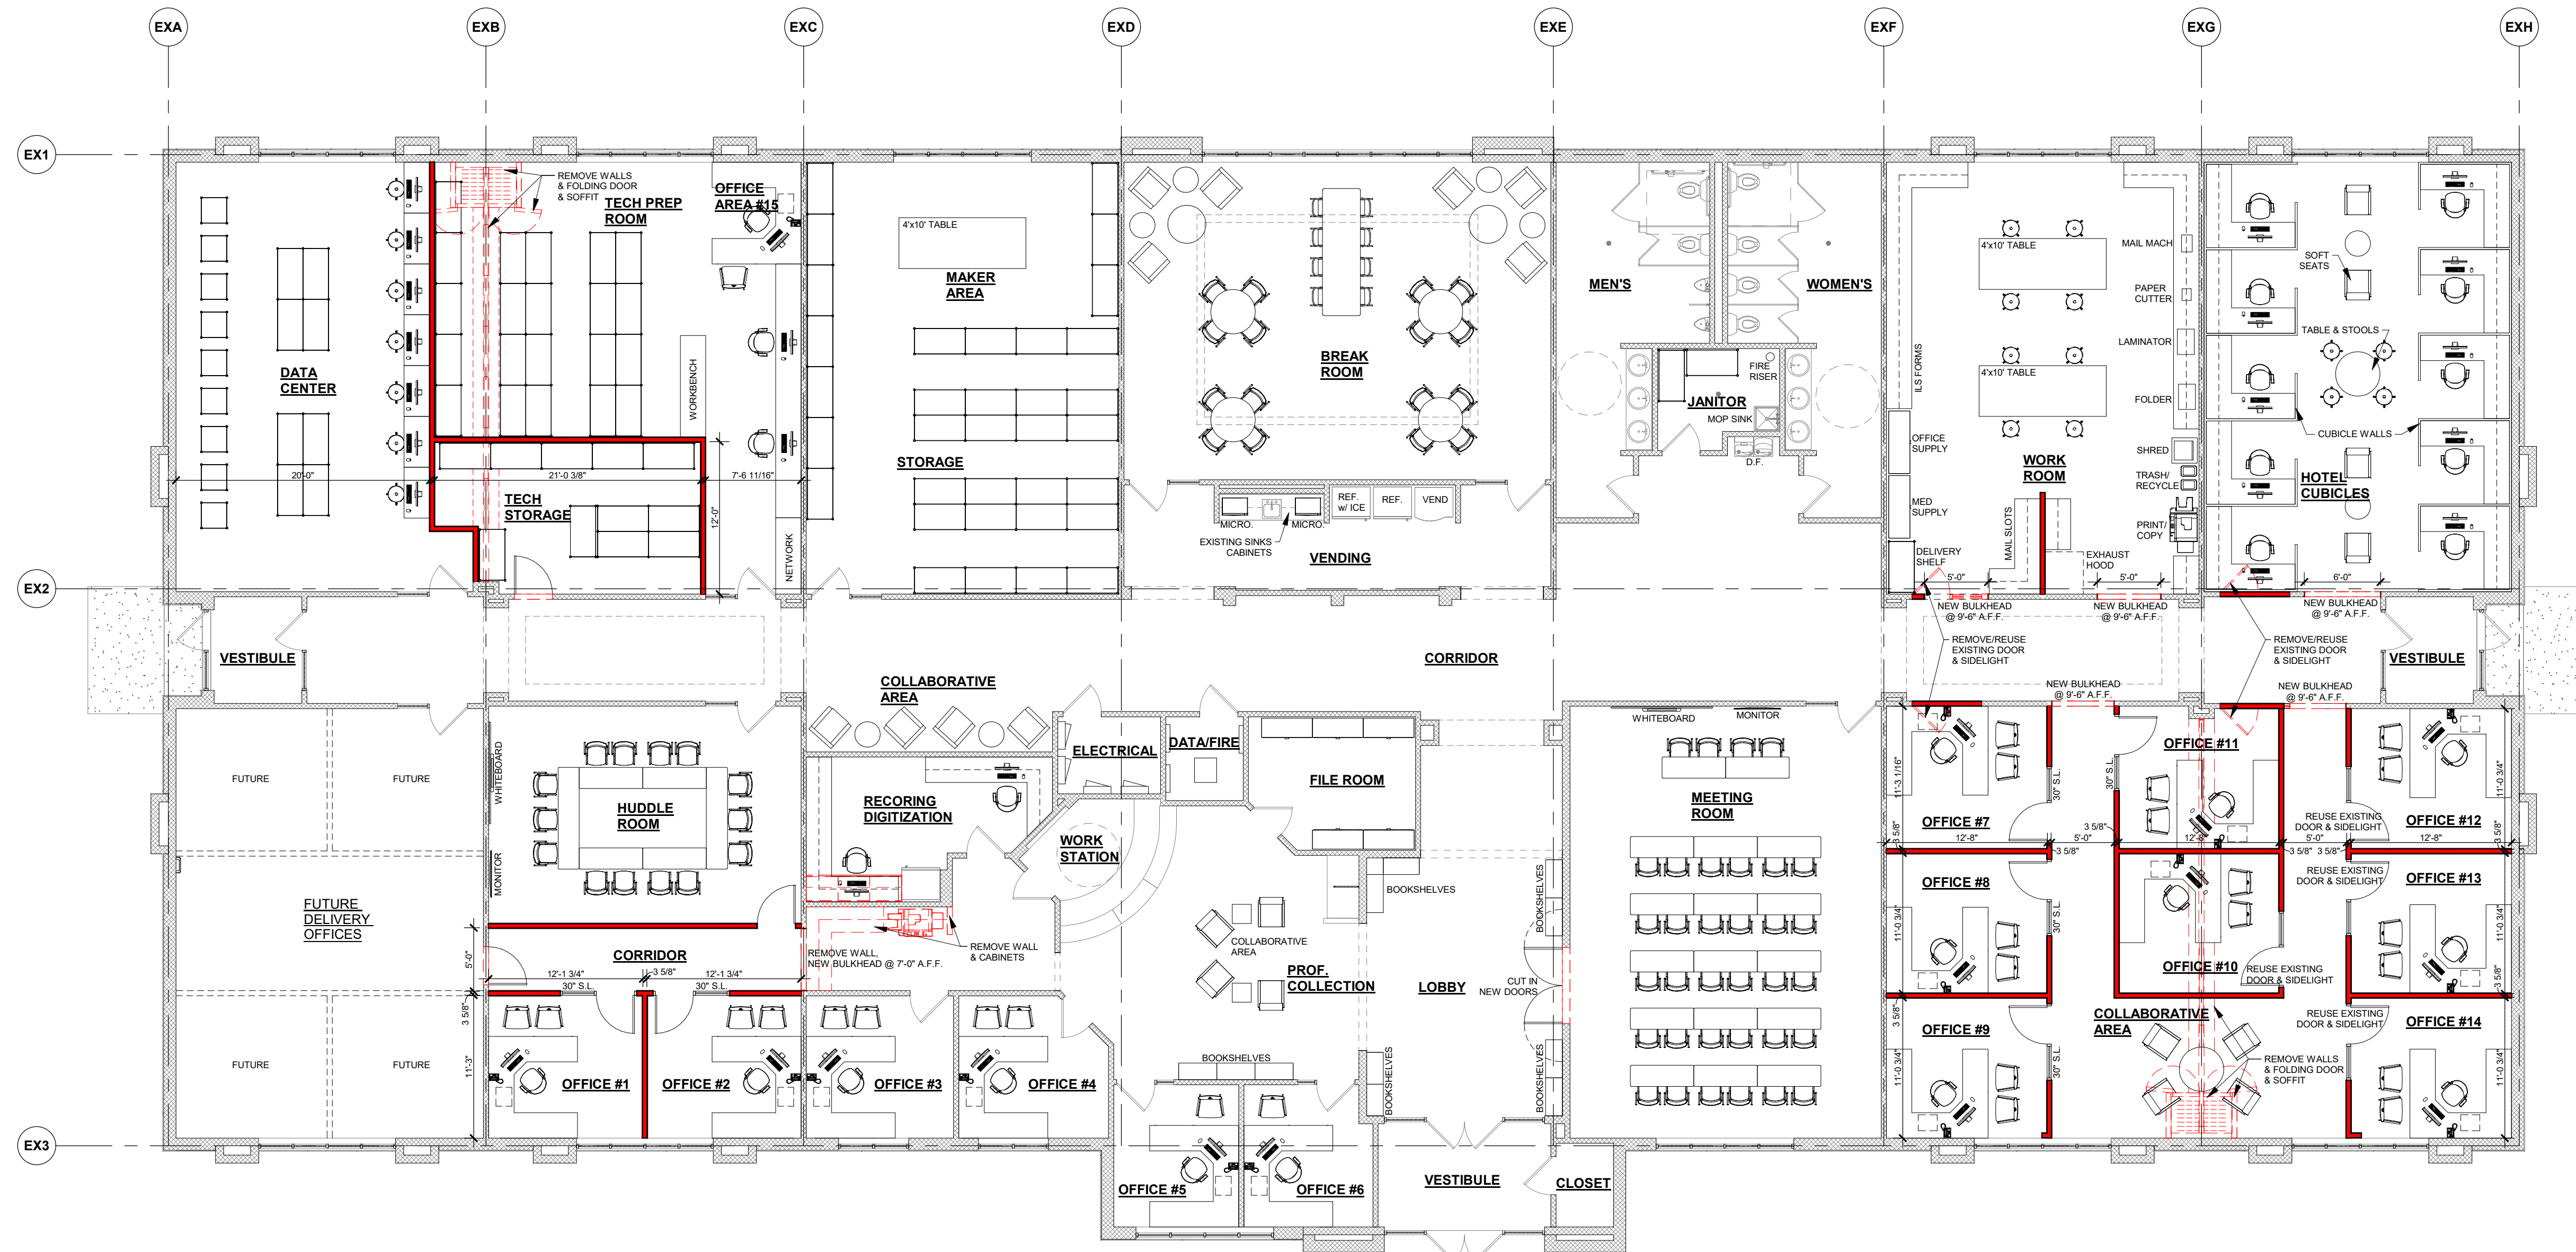

WALL KEY	
	NEW WALL/FURRING
	NEW MASONRY/ VENEER WALL
	NEW COOLER/ FREEZER WALLS
	NEW FOUNDATION WALL
	TYPICAL EXISTING WALL
	DEMO WALLS
	FIRE WALL OR FIRE BARRIER

PRELIMINARY - NOT FOR CONSTRUCTION

REVISIONS	
1	
2	
3	
4	
5	
6	

PROJECT MANAGER:
D. FLANIGAN

DESIGNER:
R. LINDSTROM

DRAWN BY:
KRW

EXPEDITOR:

SUPERVISOR:

PRELIMINARY NO:
P21289

CONTRACT NO:

DATE:
07.22.2022

SHEET:
A1.0