

# Keller

PLANNERS | ARCHITECTS | BUILDERS



FOX CITIES  
 N216 State Road 55  
 P.O. Box 620  
 Kaukauna, WI 54130  
 PHONE (920) 766-5795 /  
 1-800-236-2534  
 FAX (920) 766-5004

MADISON  
 711 Oak Dr.  
 Sun Prairie, WI 53590  
 PHONE (608) 318-2336  
 FAX (608) 318-2337

MILWAUKEE  
 W204 N11509  
 Germantown, WI 53022  
 PHONE (262) 250-9710  
 1-800-236-2534  
 FAX (262) 250-9740

WAUSAU  
 5605 Lilac Ave  
 Wausau, WI 54401  
 PHONE (715) 849-3141  
 FAX (715) 849-3181

www.kellerbuilds.com

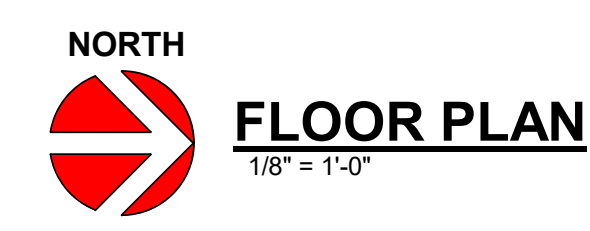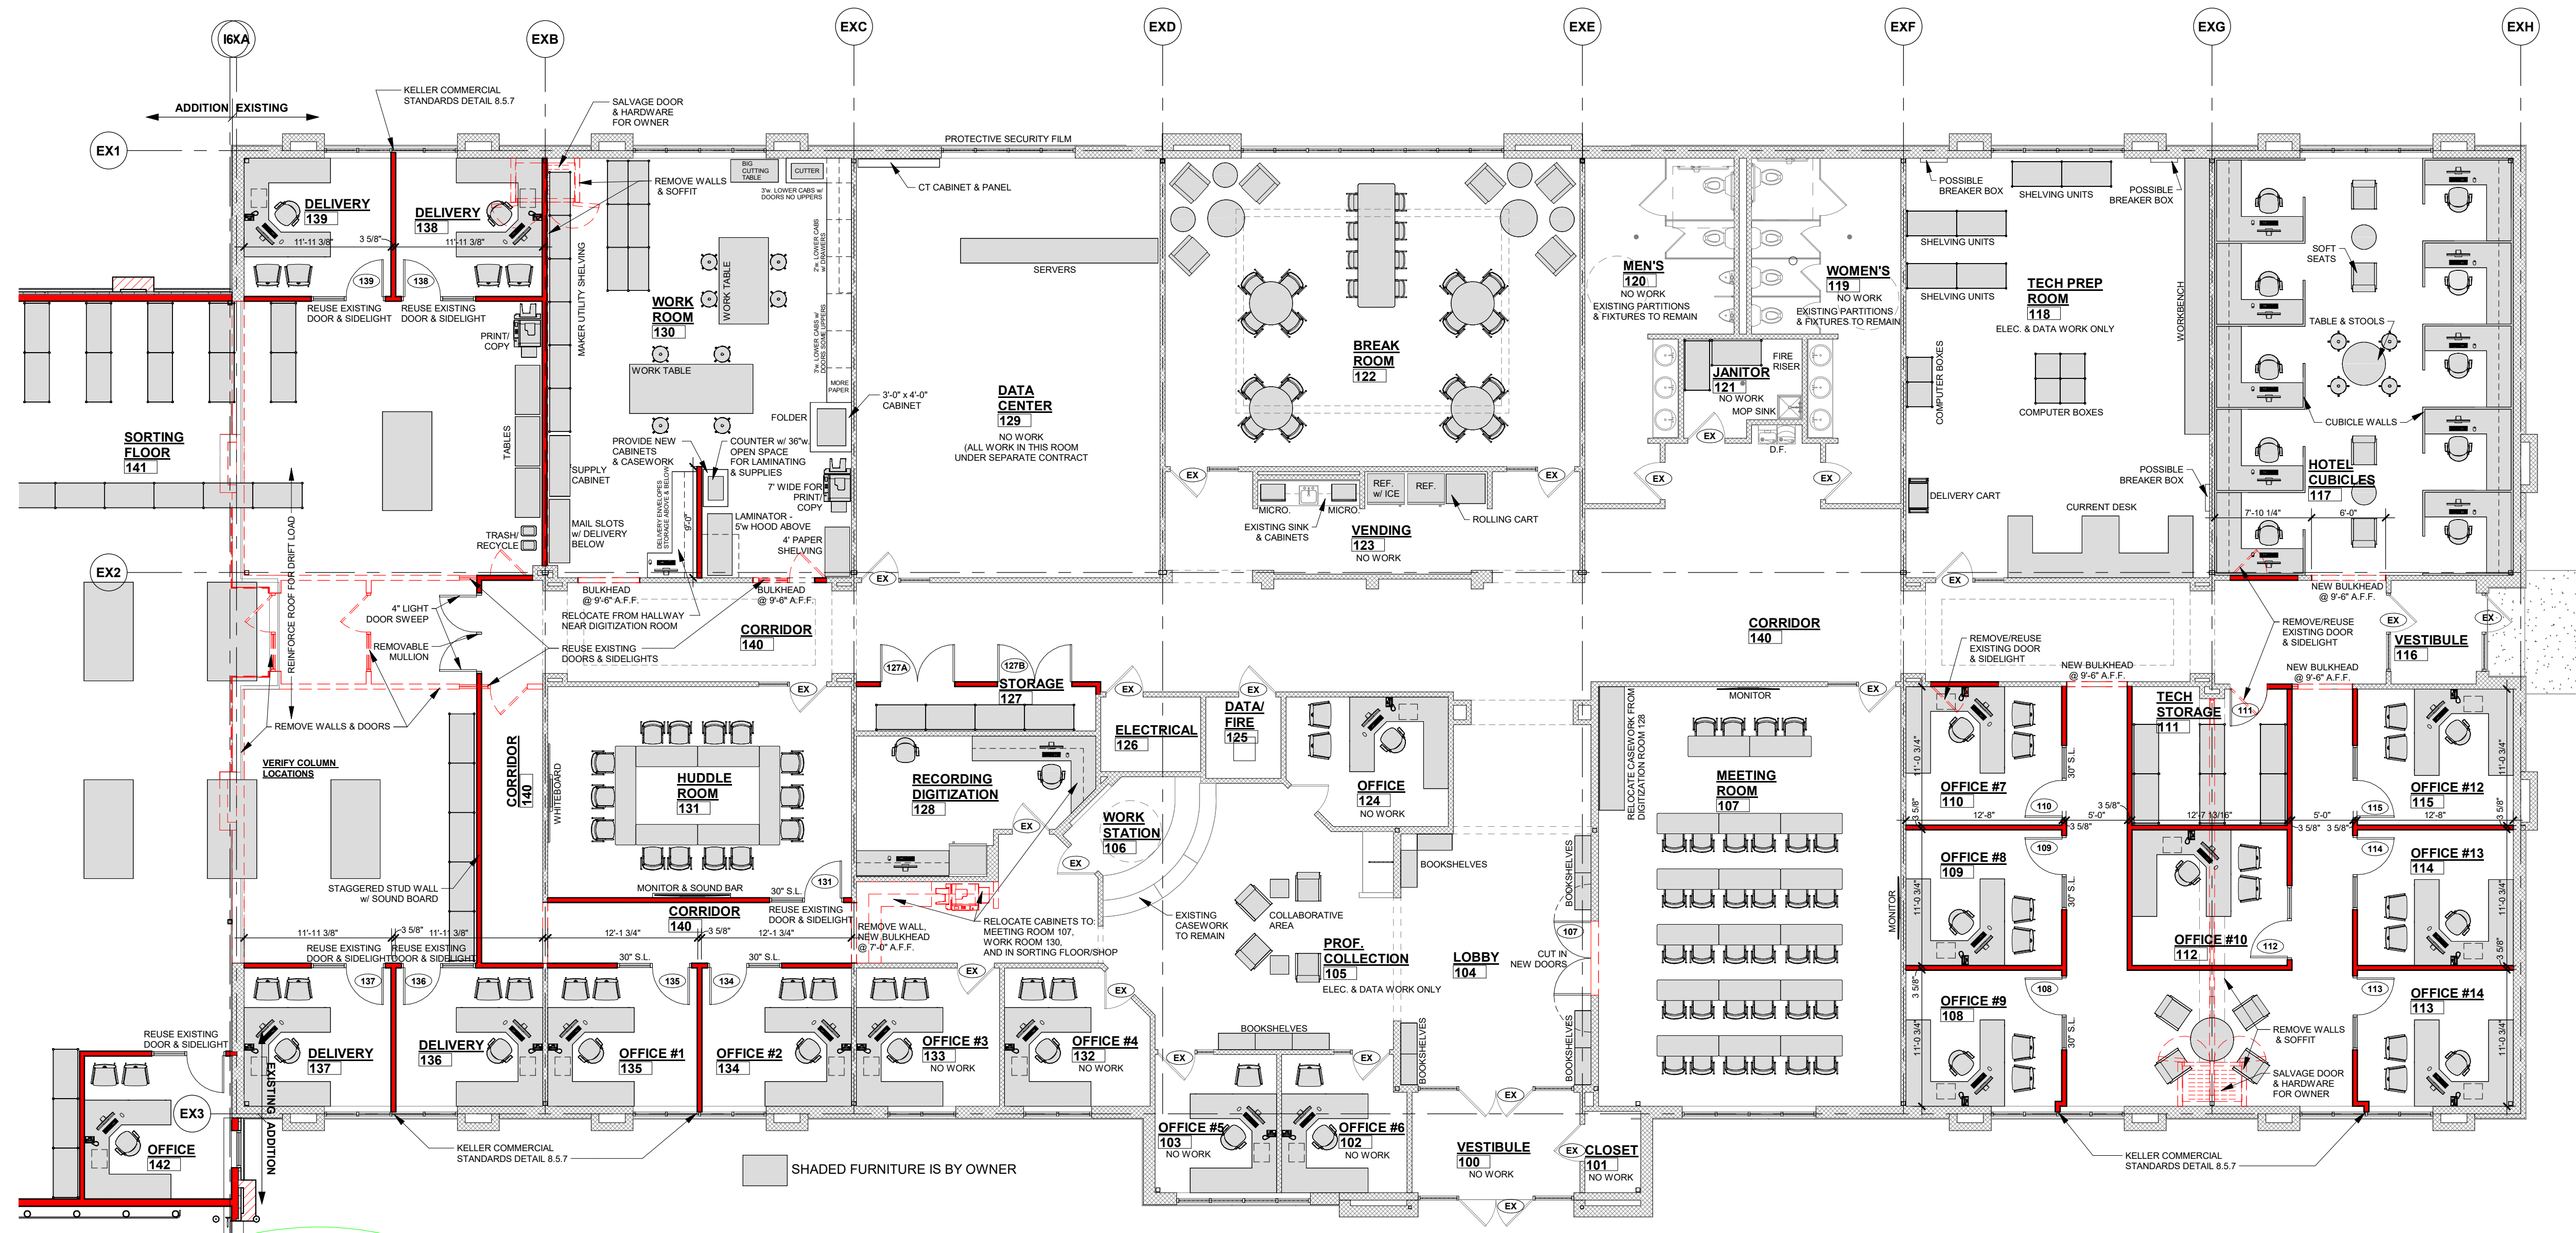

WALL KEY	
	NEW WALL/FURRING
	NEW MASONRY/ VENEER WALL
	NEW COOLER/ FREEZER WALLS
	NEW FOUNDATION WALL
	TYPICAL EXISTING WALL
	DEMO WALLS
	FIRE WALL OR FIRE BARRIER

**PROPOSED FOR:**  
**SOUTH CENTRAL LIBRARY**  
 MADISON,  
 WISCONSIN

**REVISIONS**

NO.	DATE	BY
1	10/17/2022	KRW
2	11/02/2022	KRW
3	11/17/2022	KRW
4	11.28.2022	ACM
5		
6		

**PROJECT MANAGER:**  
D. FLANIGAN

**DESIGNER:**  
R. LINDSTROM

**DRAWN BY:**  
KRW

**EXPEDITOR:**  
-----

**SUPERVISOR:**  
-----

**PRELIMINARY NO.:**  
P21289

**CONTRACT NO.:**  
-----

**DATE:**  
07.22.2022

**SHEET:**  
**A1.1**

PRELIMINARY - NOT FOR CONSTRUCTION

**"COPYRIGHT NOTICE"**  
 This design, drawing and detail is the copyrighted property of KELLER, INC. No part hereof shall be copied, duplicated, distributed, disclosed or made available to anyone without the expressed written consent of KELLER, INC.